
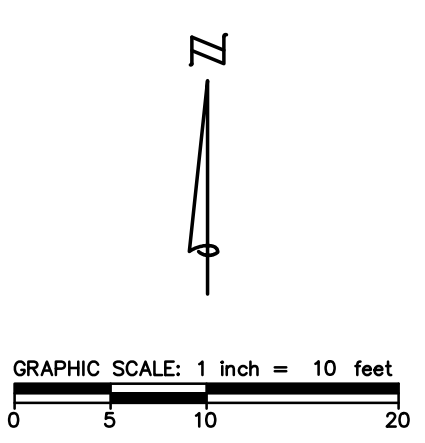


DRAWING PATH: P:\0000\_0100007240110\_Mill\_Pond\_Park\_Plaza Drawings\PLN\_UD\Bases\210110\_LBSE\_Raceway Park-concept rendering\_bmw.dwg Jan 23, 2025 - 1:56pm

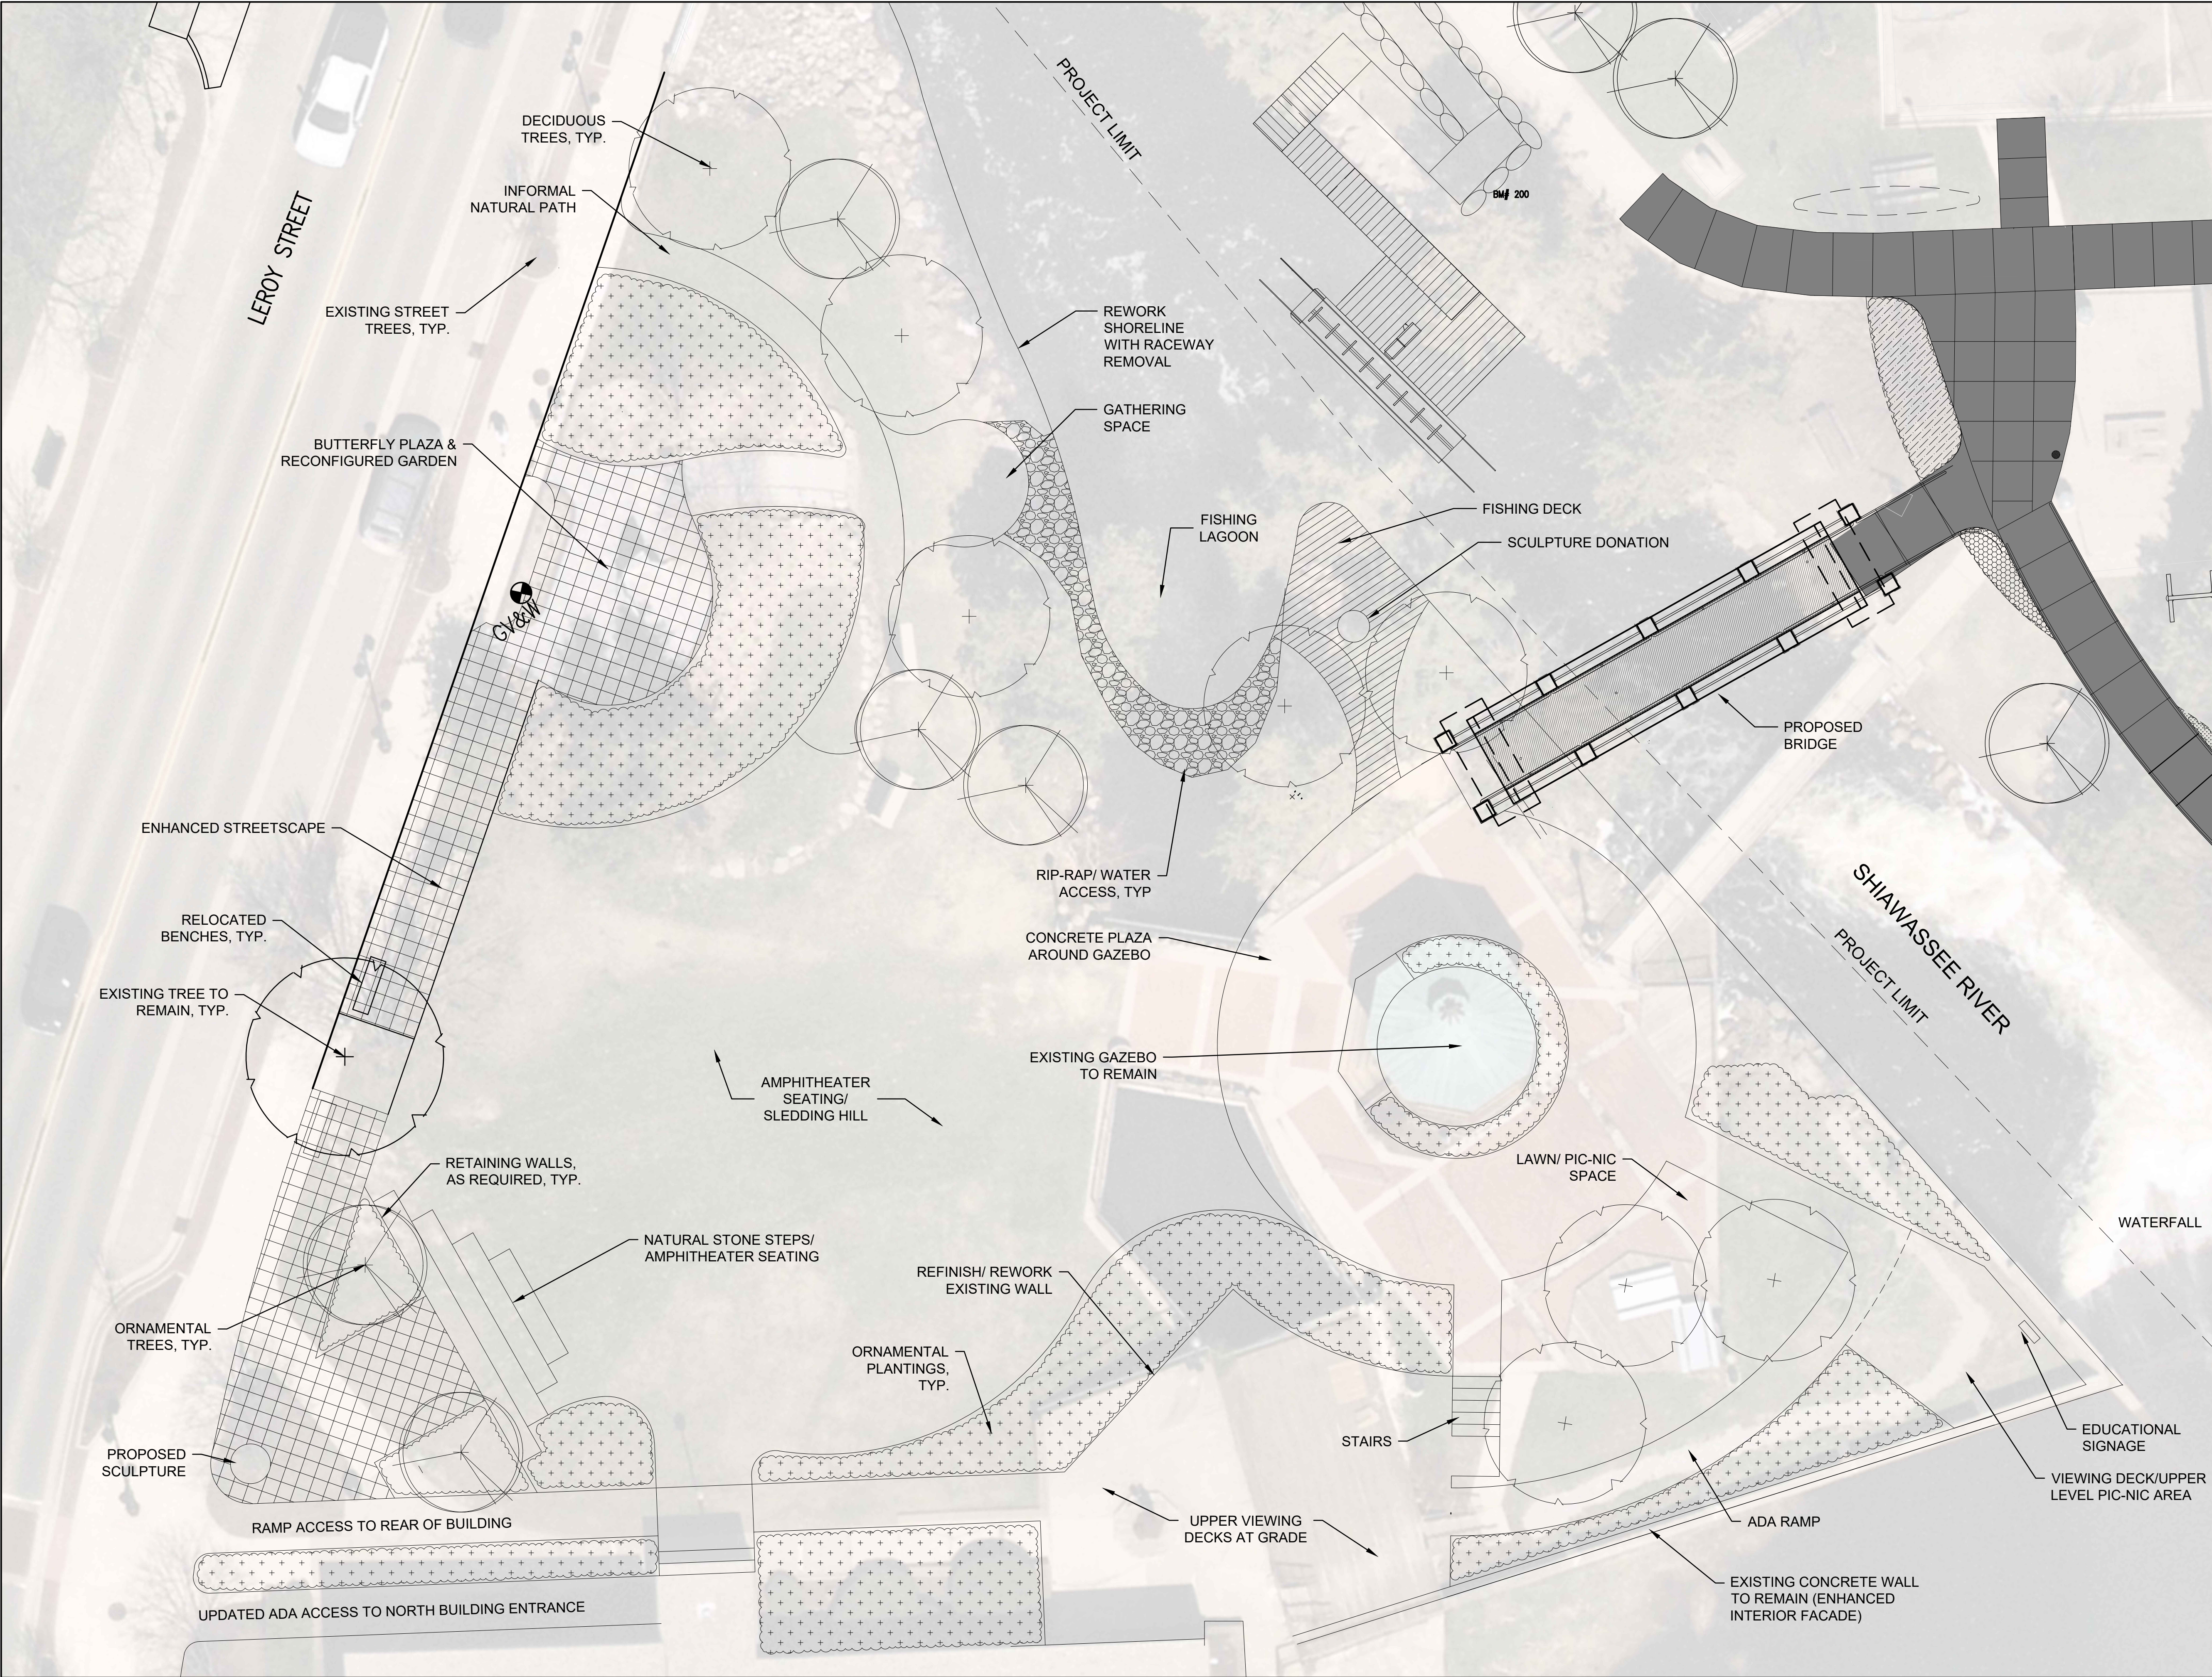

COPYRIGHT 2022 OHM ALL DRAWINGS AND WRITTEN MATERIALS APPEARING HEREIN CONSTITUTE THE ORIGINAL AND UNPUBLISHED WORK OF OHM AND THE SAME MAY NOT BE DUPLICATED, DISTRIBUTED, OR DISCLOSED WITHOUT PRIOR WRITTEN CONSENT OF OHM